


1/2

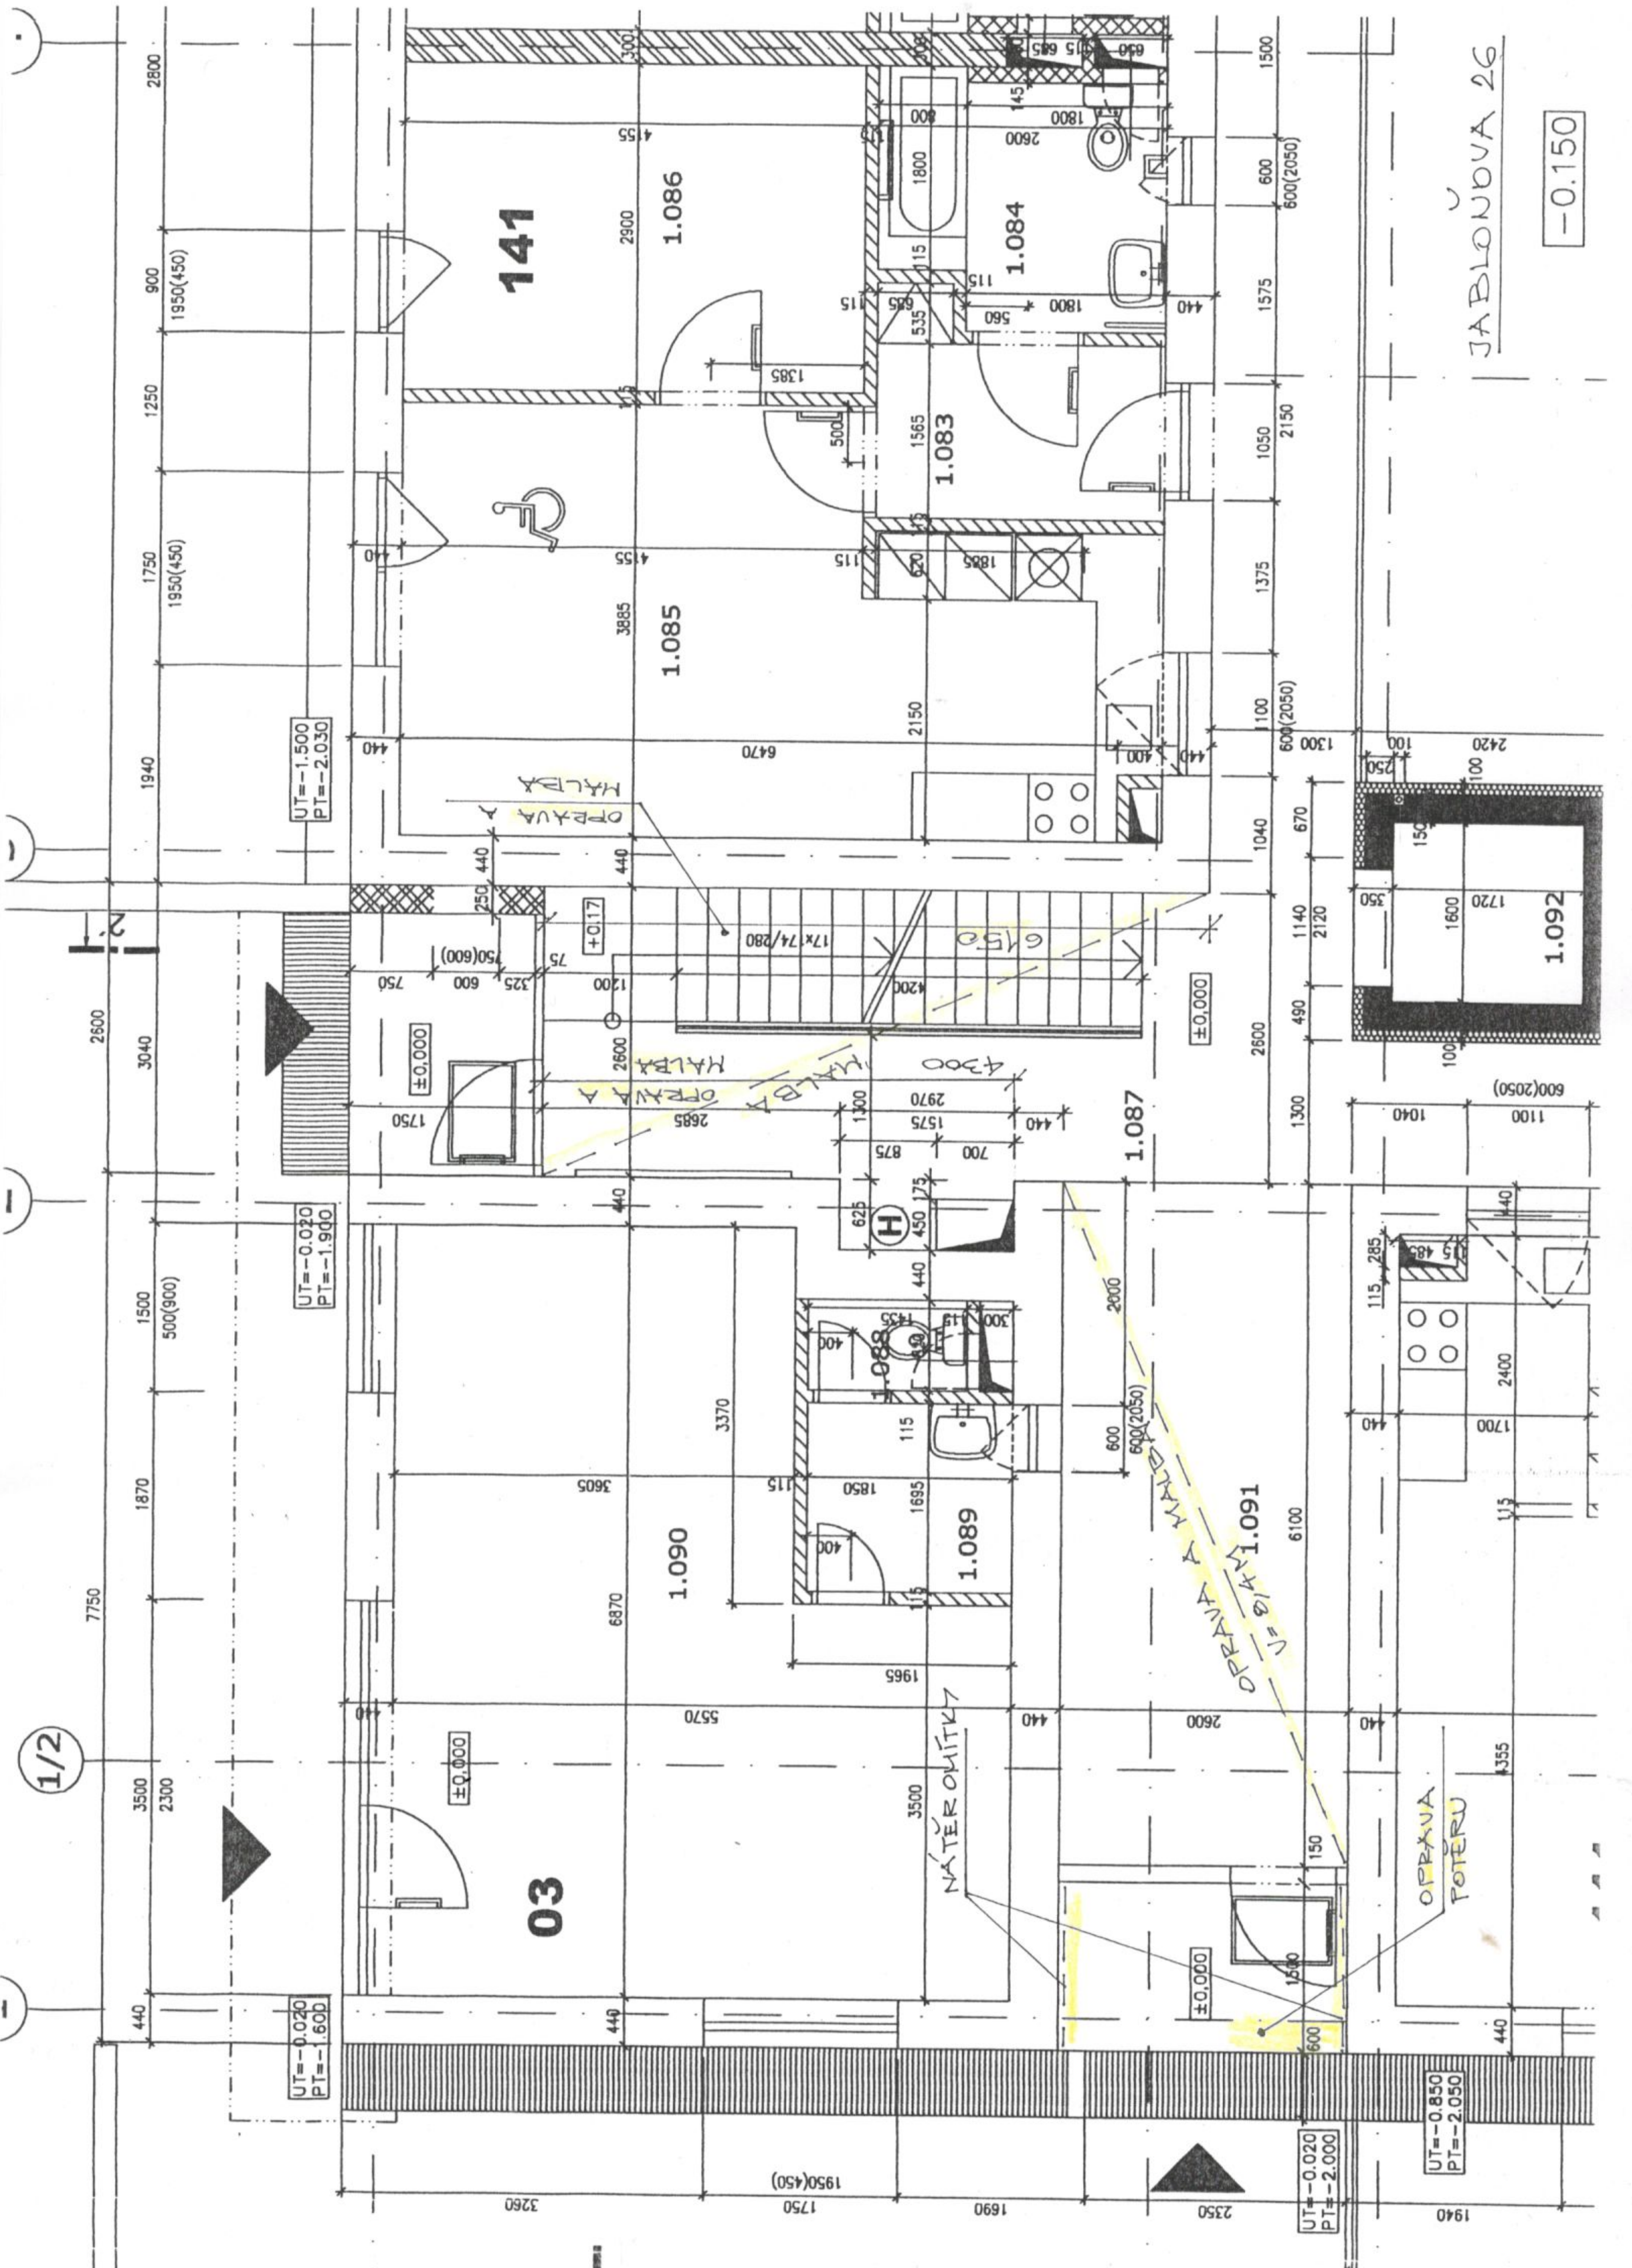

JABLONOVÁ 26

-0.150